

PERMANENT FILE

NOTIFY OFFICE OF CHIEF, FIELD CONSTRUCTION SECTION
 D. C. BUILDING DIVISION, 704-8887 24 Hrs. IN
 ADVANCE OF THE ERECTION OF STRUCTURAL STEEL, REIN-
 FORCING STEEL, BAR JOISTS, OR OTHER MISCELLANEOUS
 STEEL APPROVED PLANS TO REMAIN ON SITE AT ALL
 TIMES.

THE GENERAL PLUMBING, GAS FITTING
 AND DRAINAGE CONSTRUCTION SHOWN
 ON THESE PLANS IS SUBJECT TO THE
 NECESSARY TO MAKE THEM CONFORM
 IN DETAIL TO THE PLUMBING AND GAS
 FITTING REGULATIONS.
 DATE: *[Signature]*
 MECHANICAL SECTION

None of the following is included
 in the approval of these plans:
 Installation of driveway, bank,
 pump, lamp post, etc. electrical
 appliances of equipment the removal
 of and their new connection or change
 beyond the building line.

STRUCTURAL WORK IN GENERAL
 APPROVED SUBJECT TO THE
 FURTHER APPROVAL OF
 CONSTRUCTION.

Signed: *[Signature]*
 Date: **SEP 15 1983**
 Structural Section

Natural Light
 Ventilation Mechanical
 APPROVED: *[Signature]*
 Date: *[Signature]*
 MECHANICAL SECTION




CAPITOL HILL SERVICE CENTER
 AUTO REPAIR SHOP
 1323 E. ST. SW.

PERMANENT FILE

FIRST FLOOR PLAN
 SCALE 1/4" = 1'-0"

APPROVED FOR CONSTRUCTION
 DATE: 09-15-83
[Signature]

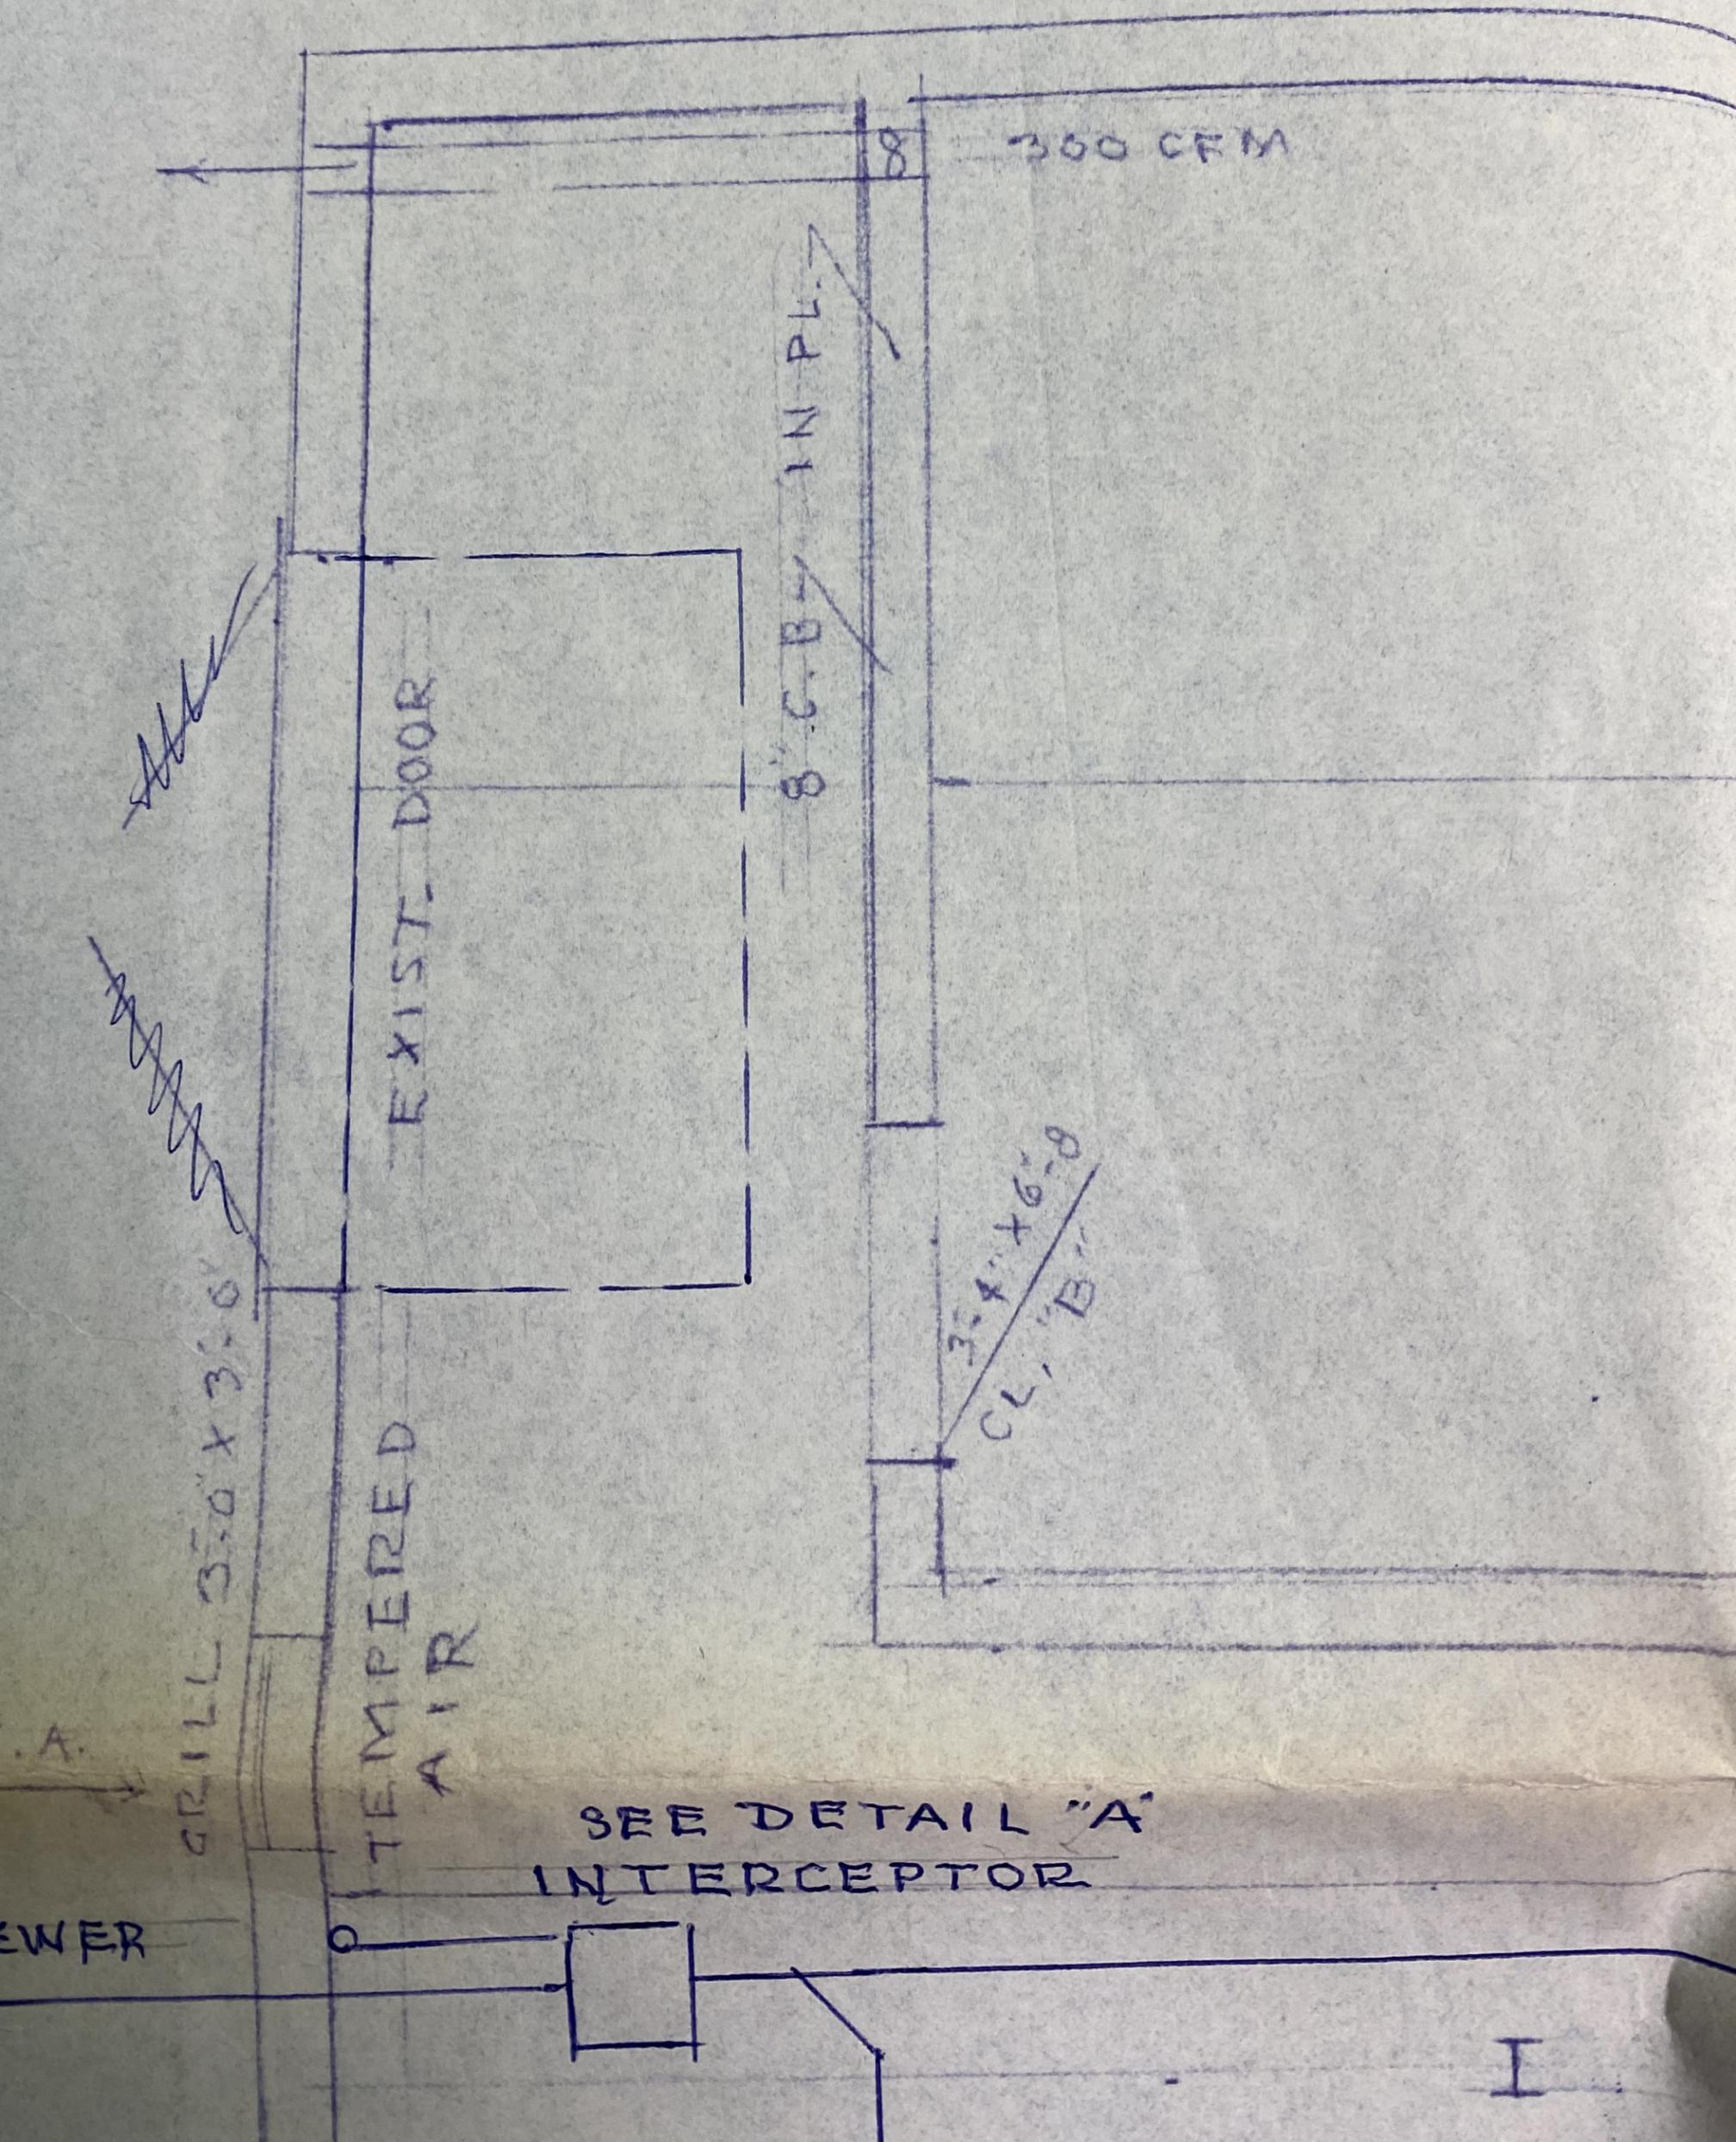

350 CFM

8" C.B. IN PL.

EXIST. DOOR


GRILL 35.0" X 35.0"

TEMPERED AIR

3.4" X 6.8" CL. "B"

SEE DETAIL "A" INTERCEPTOR

SEWER

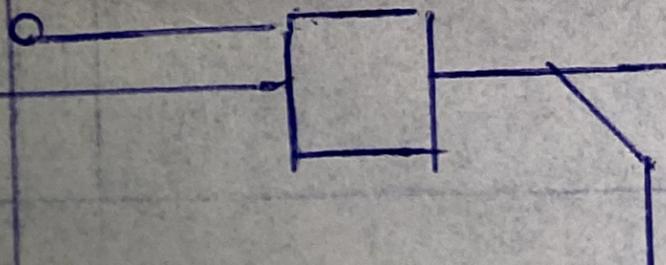

I

F.A.

GRILL

TEMP AIR

SEE DETAIL "A"

INTERCEPTOR

TO SEWER

I

4

SOLID MASONRY

4" MIN BEAM

UP

4" MIN BEAM

SOLID MASONRY

10'-0" X 8'-0"

W 8 X 18

1/2" X 8" SUSP

F.O.

BRICK UP WINDOW

EXISTING SUSPENDED GAS HEATER

